





REAR ELEVATION 1/4" = 1'0"

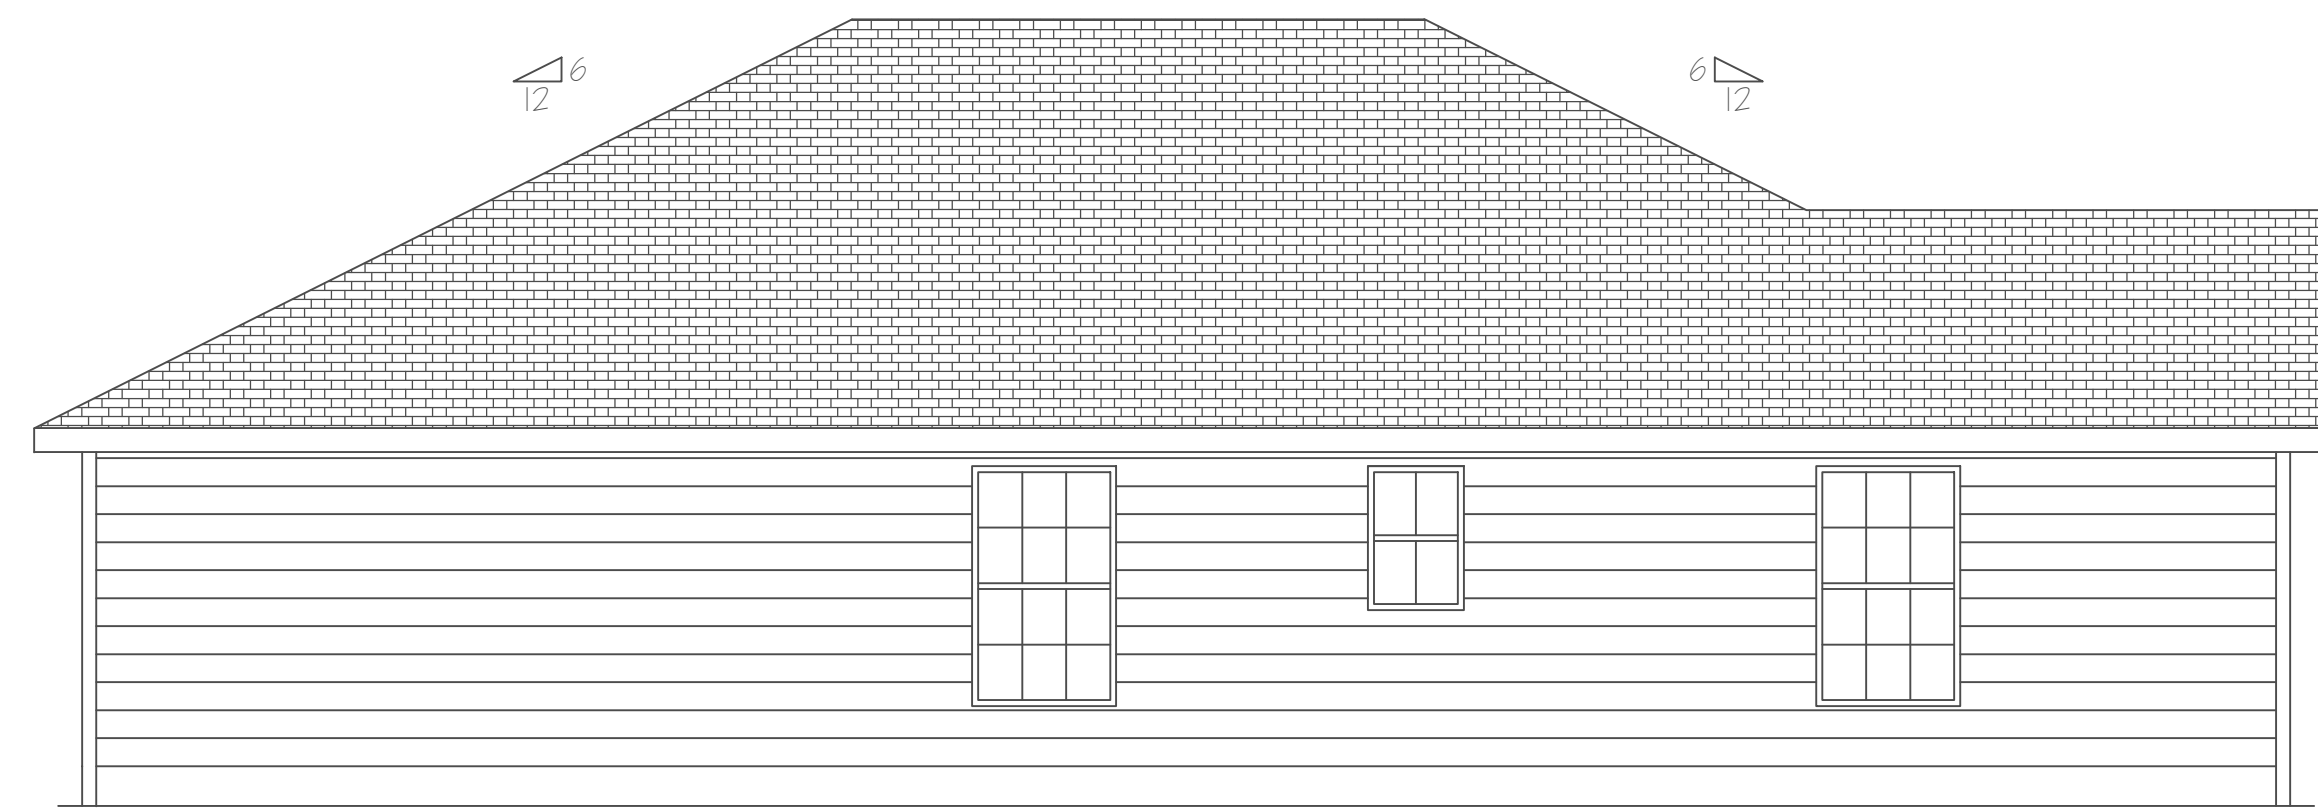

LEFT ELEVATION 1/4" = 1'0"

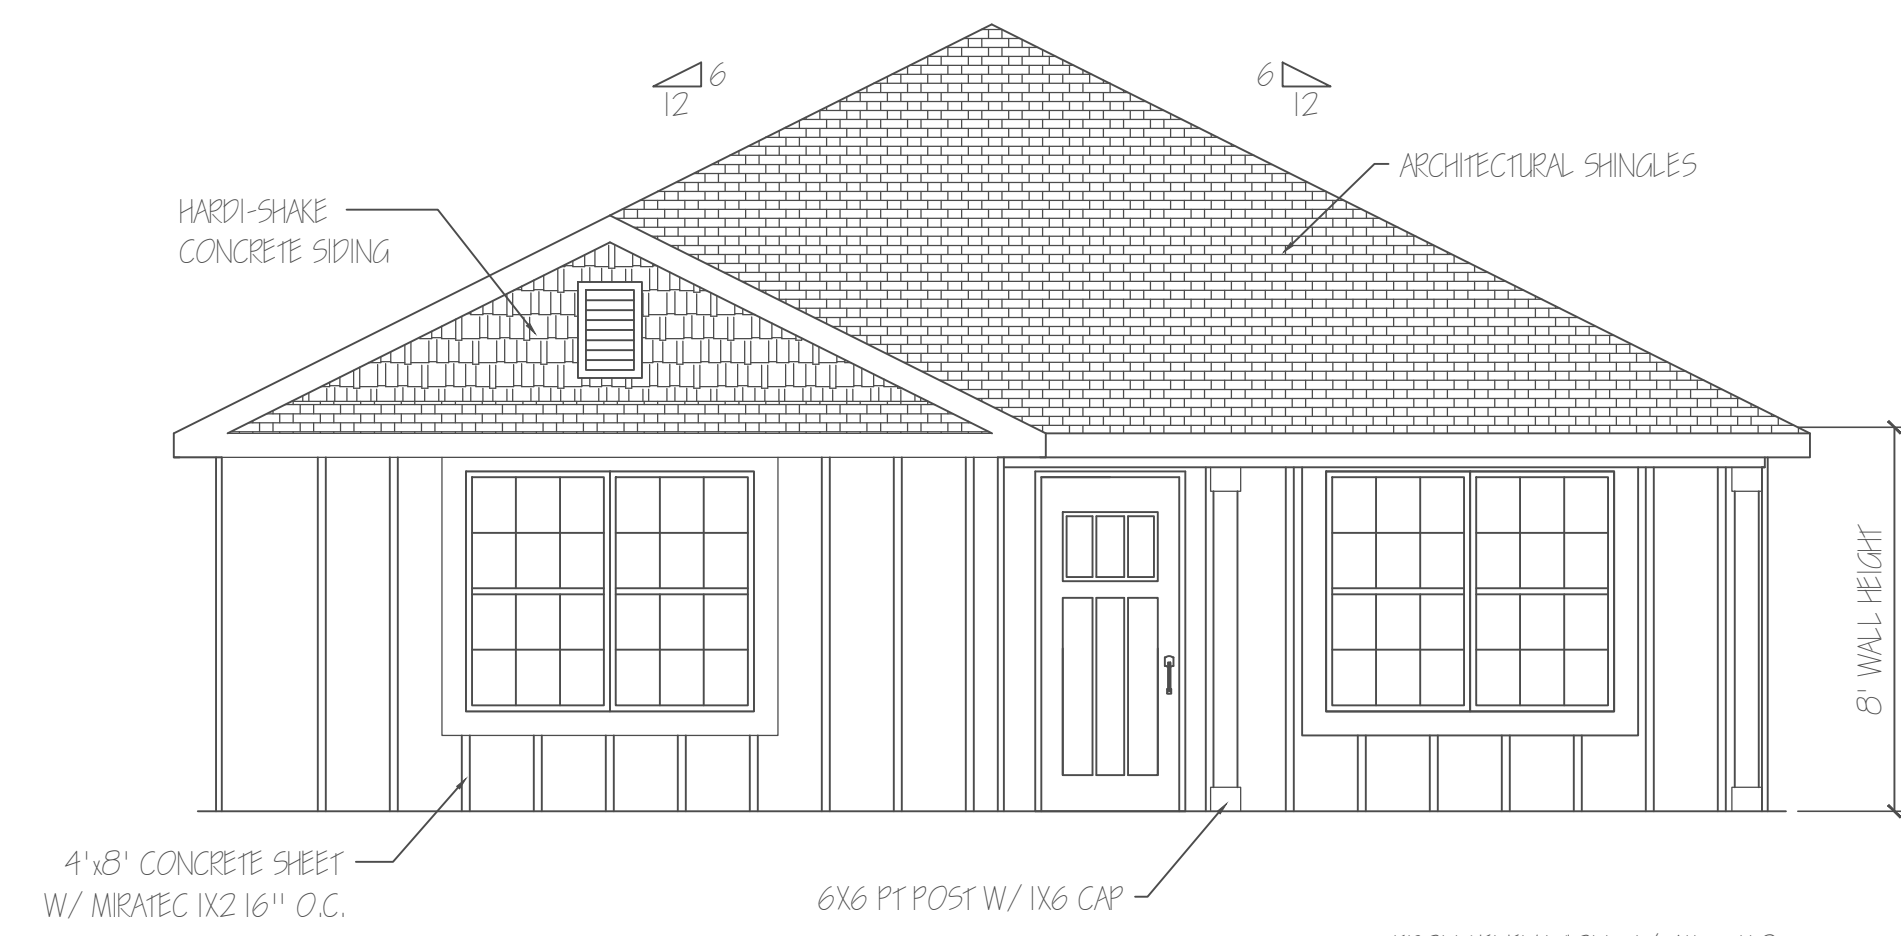

FRONT ELEVATION 1/4" = 1'0"






RIGHT ELEVATION 1/4" = 1'0"

| REVISION | | |
|----------|--------------------|----------|
| 1 | CONTRACTOR CHANGES | 03/16/25 |


COLUMBUS AREA HABITAT
 CONTACT : SCOTT CANNON (706) 593-7566
 NUEVA VALLEY LOT 7
 DRAWN BY : AKL (02/08/25) SCALE : 1/4" = 1'0"
 HOMEOWNERS
 TO BE DETERMINED






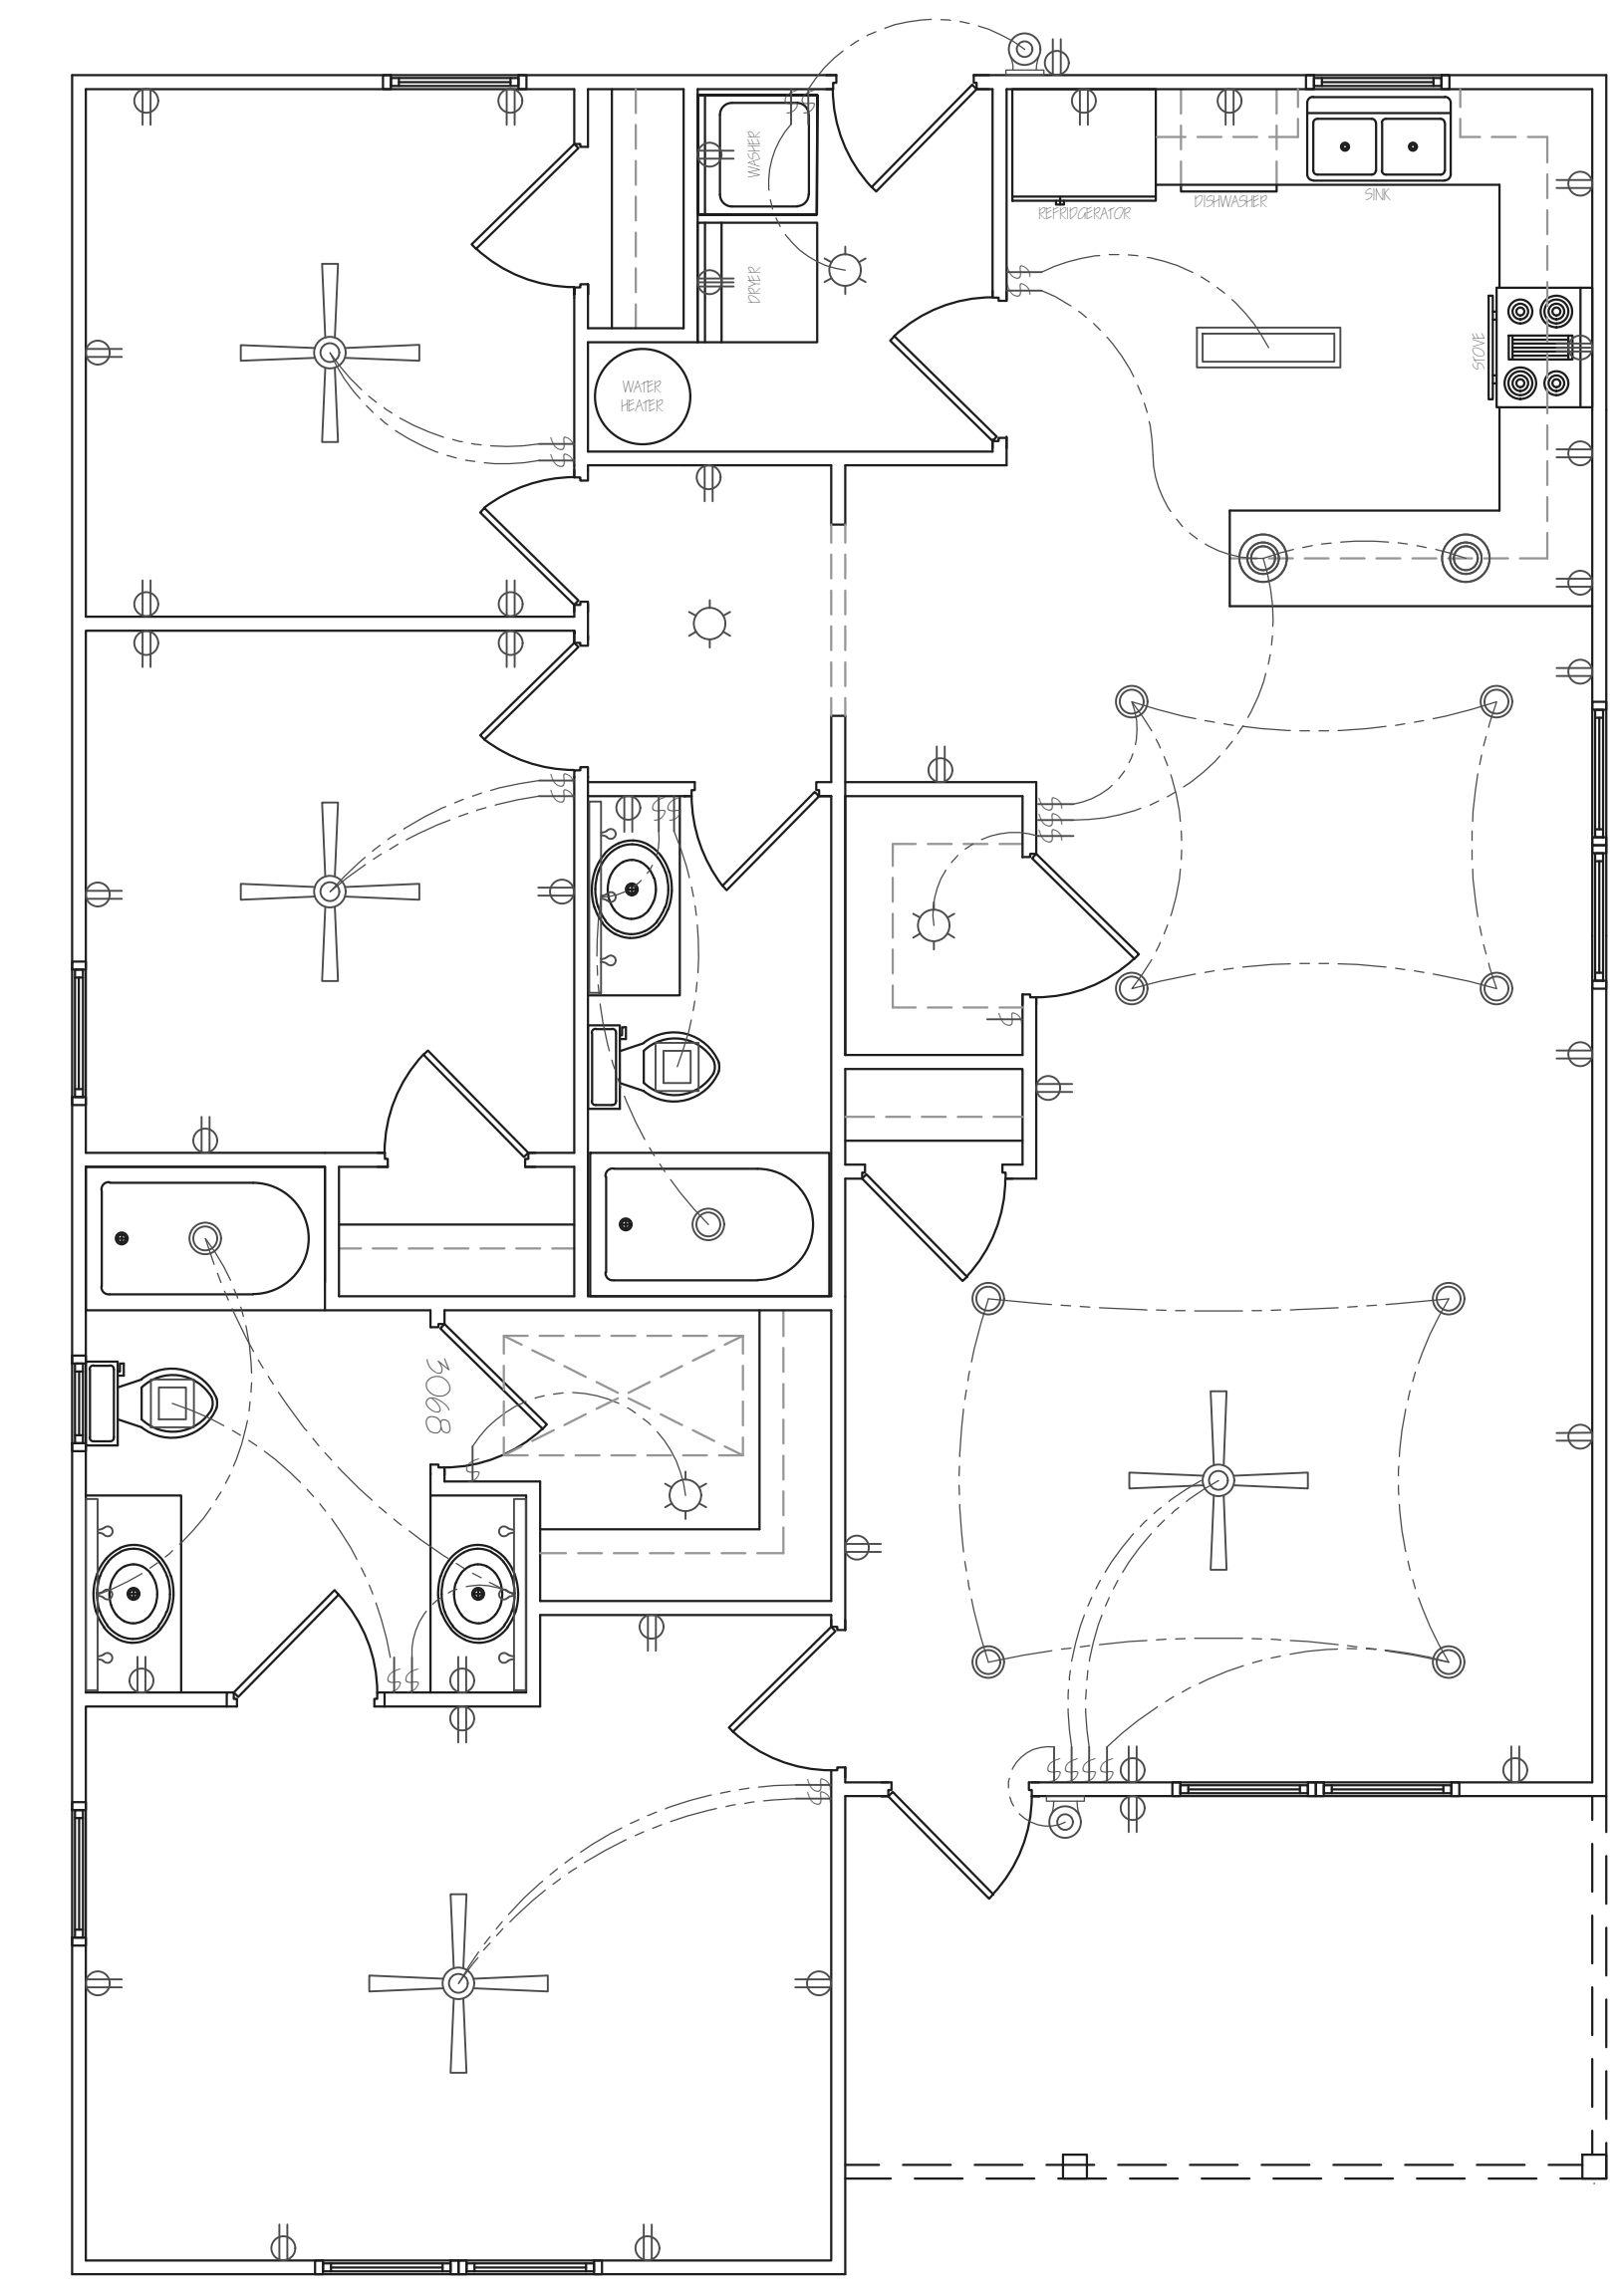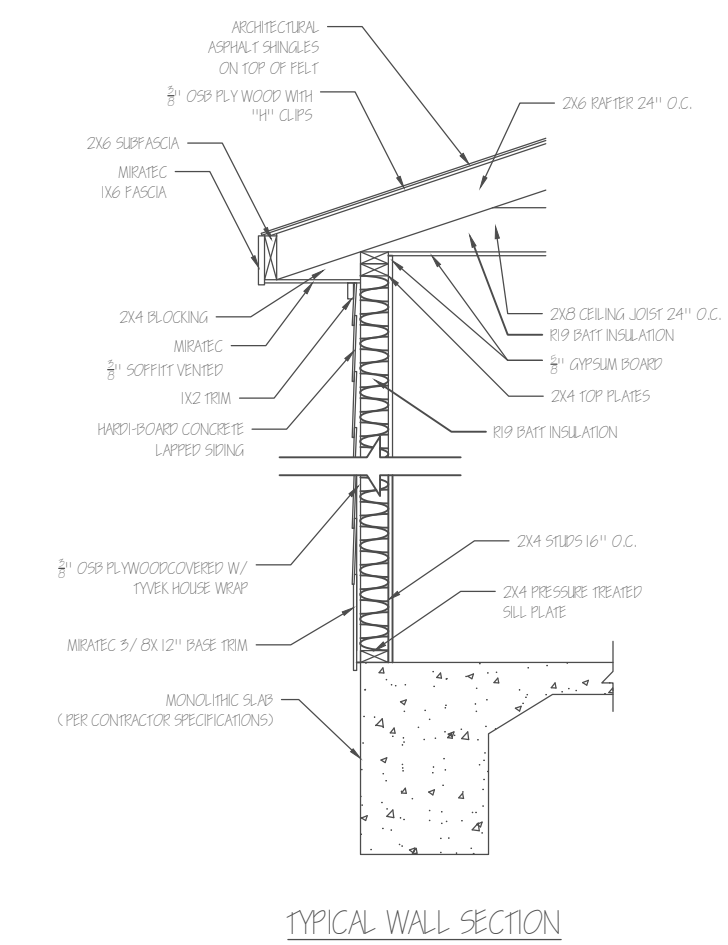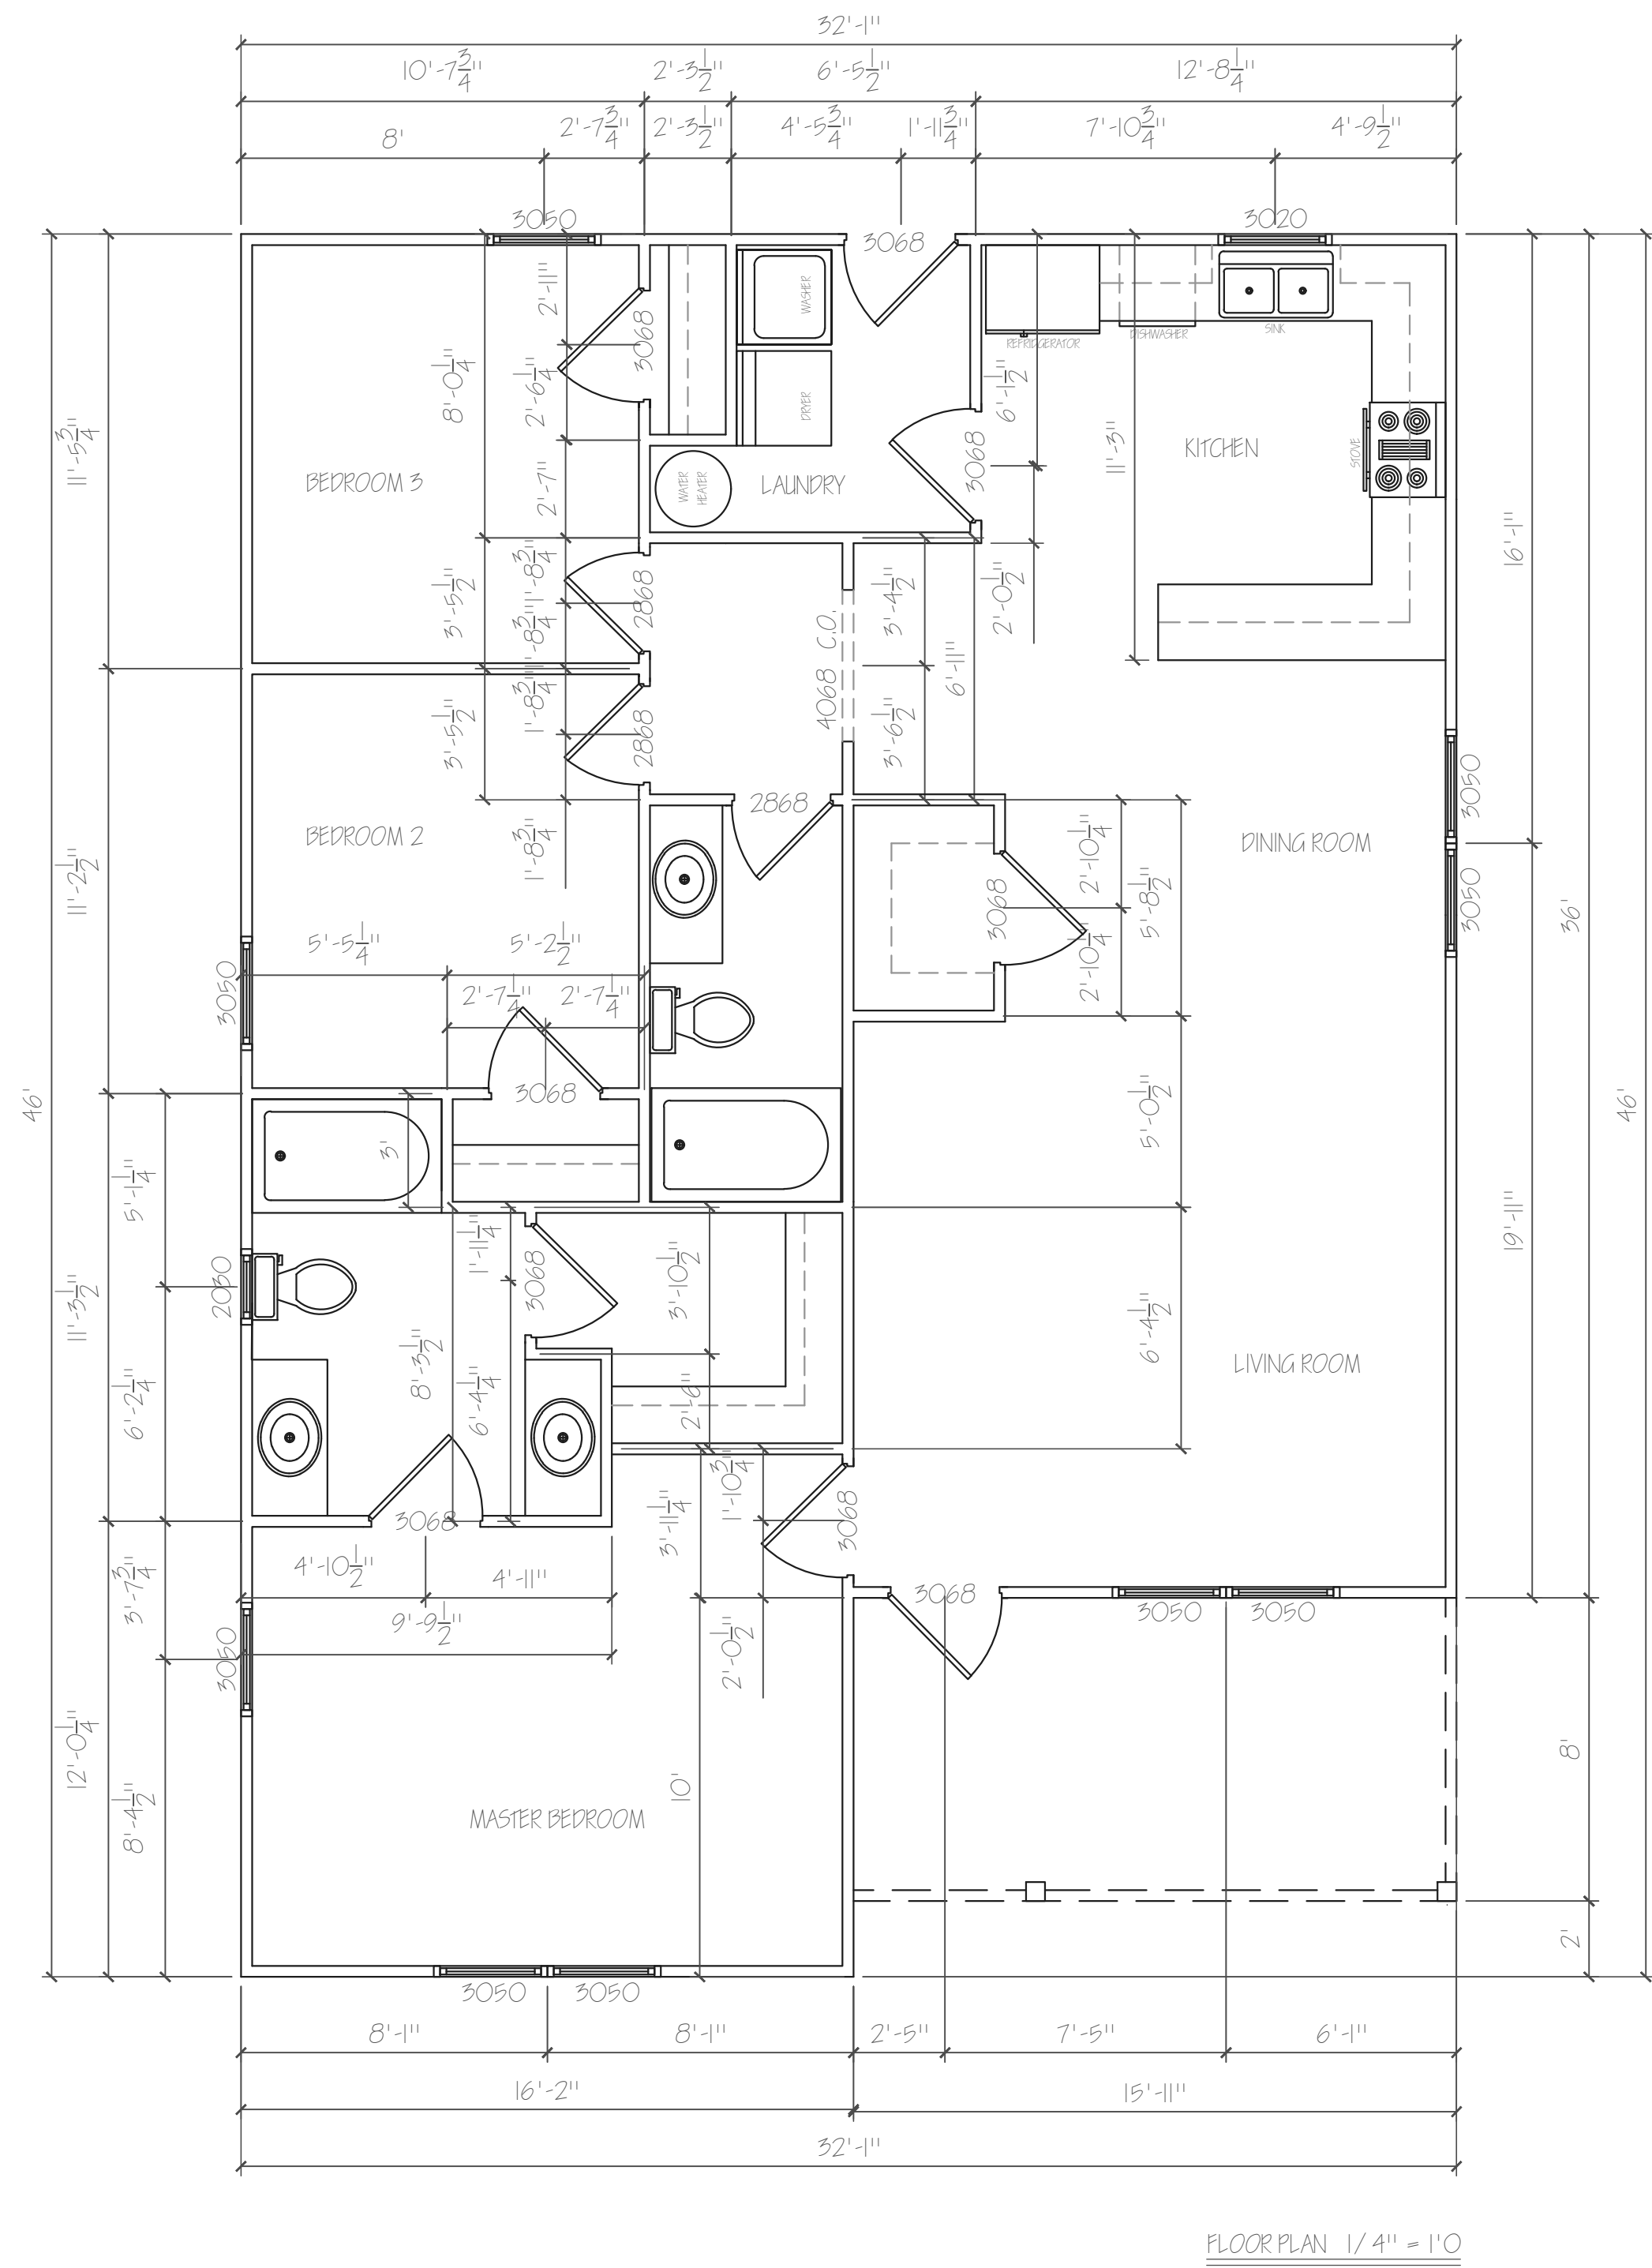

| REVISION | | |
|----------|--------------------|----------|
| 1 | CONTRACTOR CHANGES | 03/16/25 |

COLUMBUS AREA HABITAT
 CONTACT : SCOTT CANNON (706) 593-7566
NUEVA VALLEY LOT 7
 DRAWN BY : AKL (02/08/25) SCALE : 1/4" = 1'
HOMEOWNERS
 TO BE DETERMINED

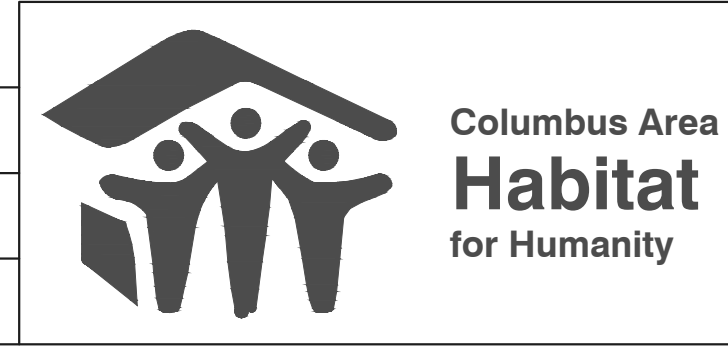

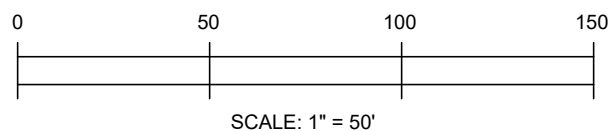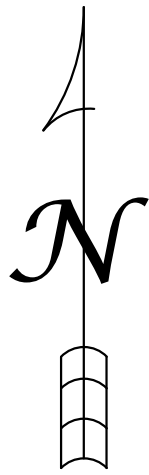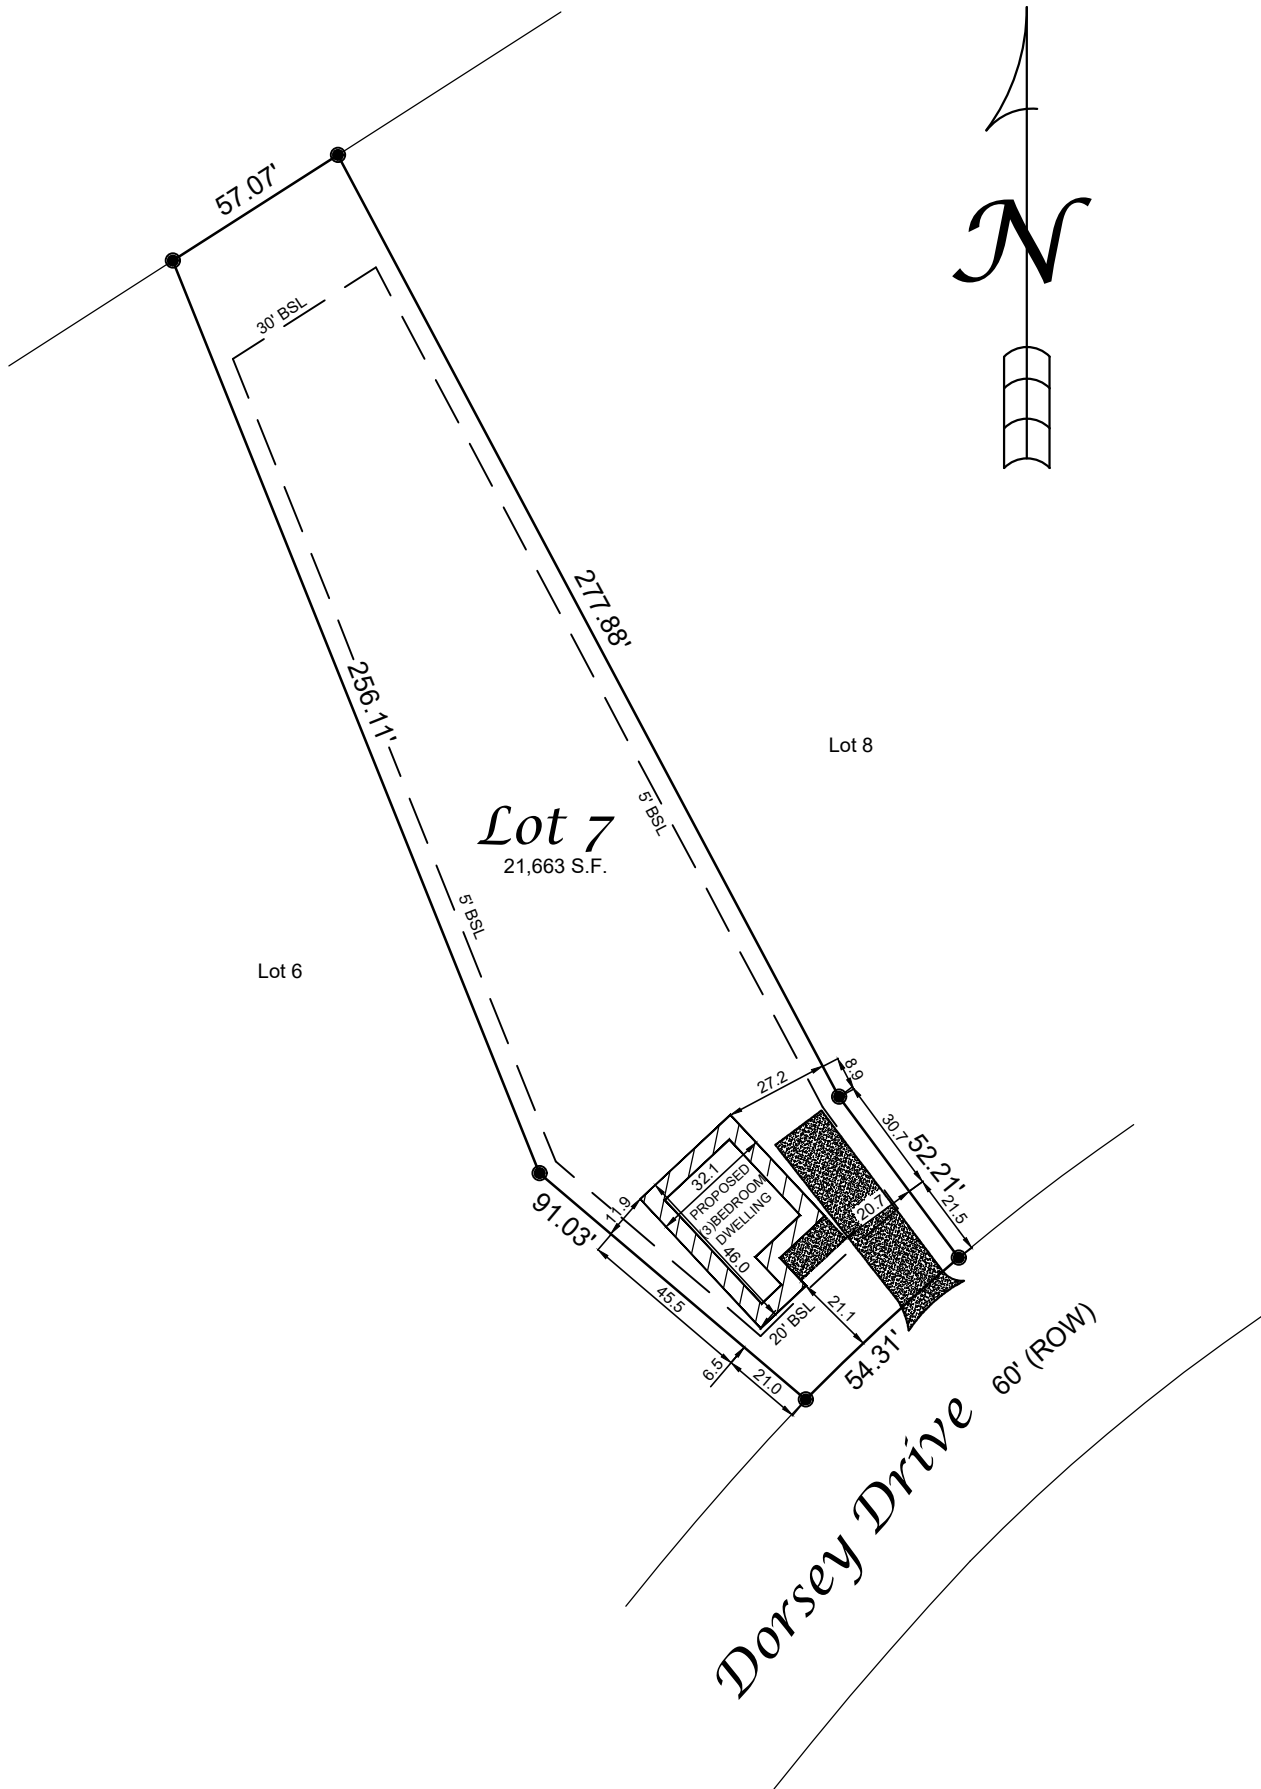

6751 DORSEY DRIVE
 LOT 7 NUEVA VALLEY SUBDIVISION
 PART OF LAND LOT 54
 9th LAND DISTRICT
 CITY OF COLUMBUS
 MUSCOGEE COUNTY, GEORGIA

COLUMBUS AREA HABITAT
 CONTACT : SCOTT CANNON (706) 593-7566
AFLAC HOUSE 2023
 DRAWN BY : AKL (03/13/25) SCALE : 1" = 50'
HOMEOWNERS



Columbus Area
Habitat
 for Humanity